

CONCEPTUAL FLOOR PLANS

revisions



architect seal

ISSUED FOR CONSTRUCTION

title
MAIN & UPPER FLOOR PLANS
scale
1/4"=1'-0"

sheet no.

A-1

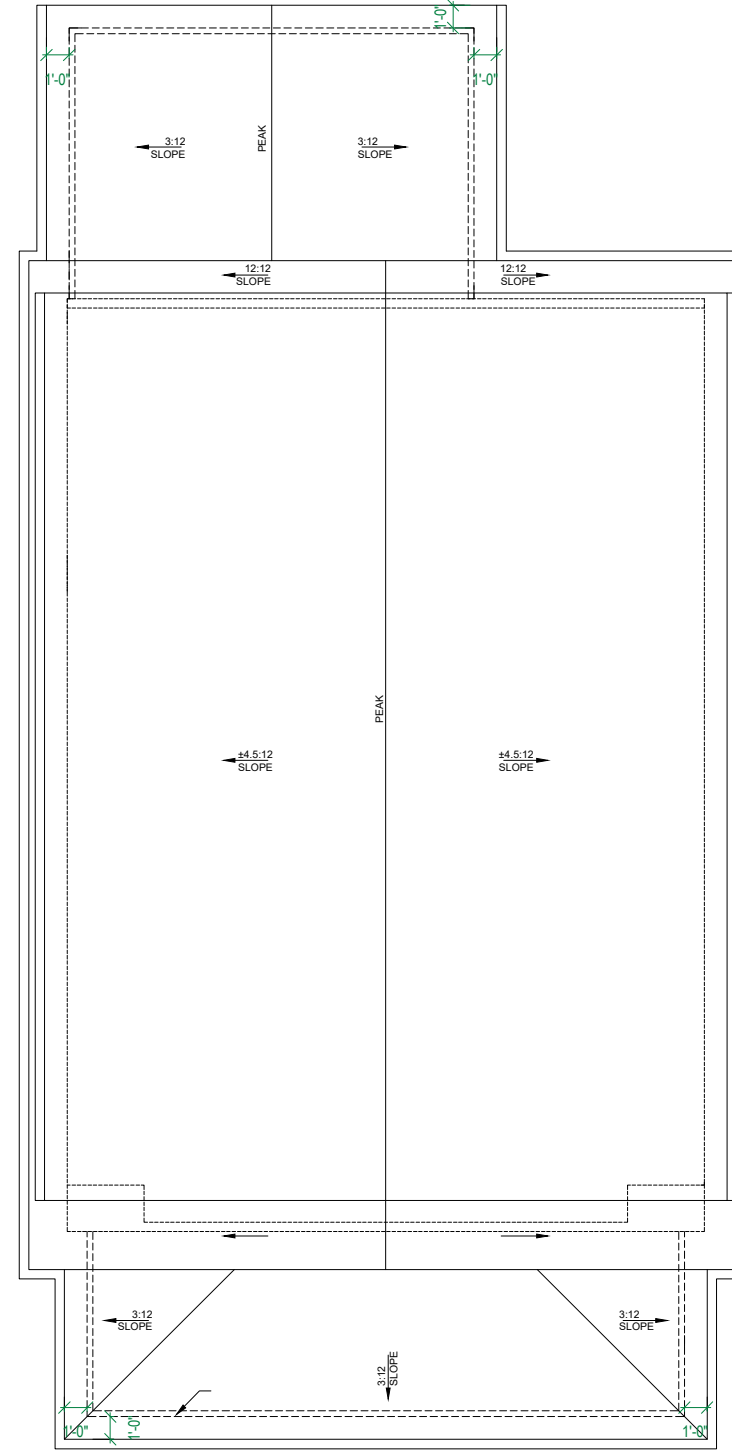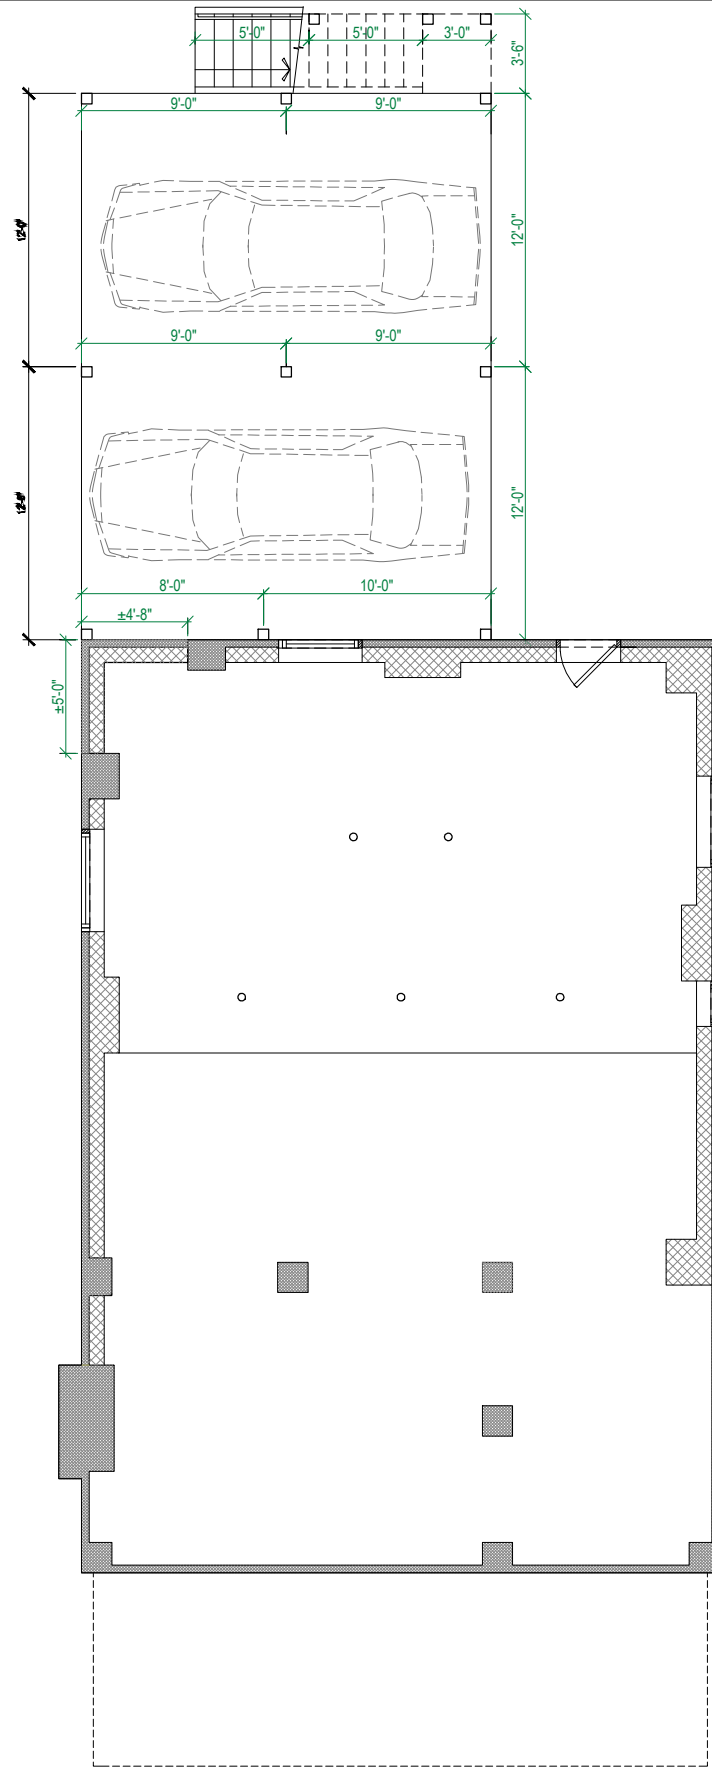

CONCEPTUAL BASEMENT AND ROOF PLANS

revisions





architect seal

ISSUED FOR CONSTRUCTION

title
BASEMENT & ROOF PLANS
scale

sheet no.

A-2

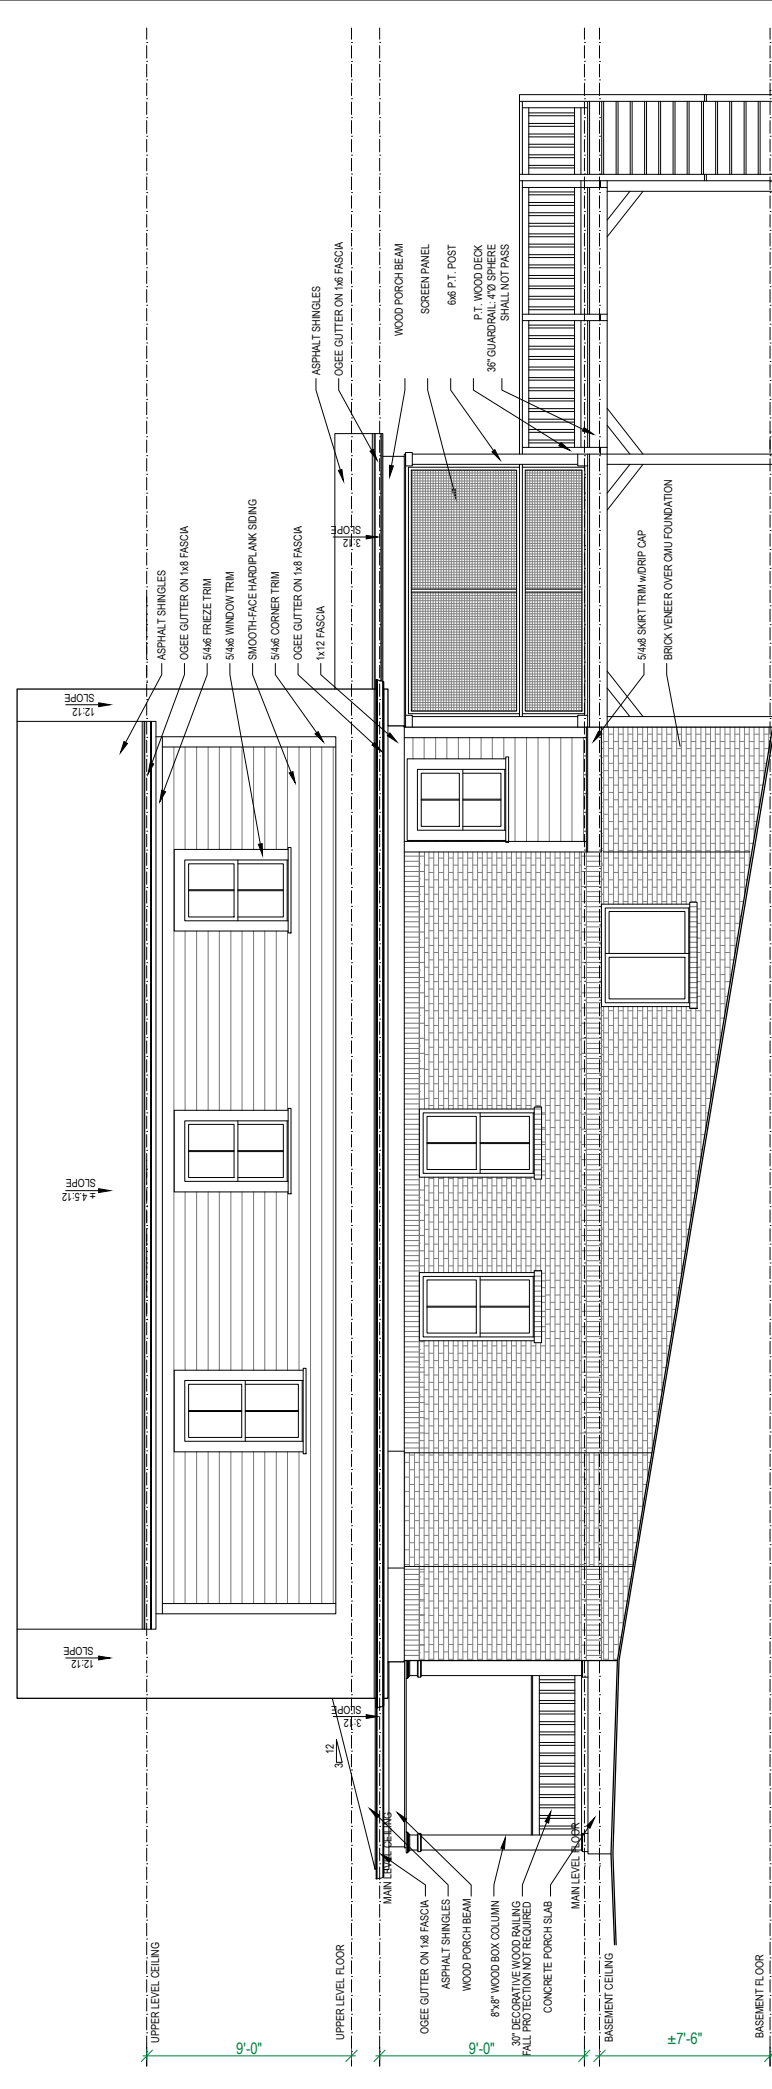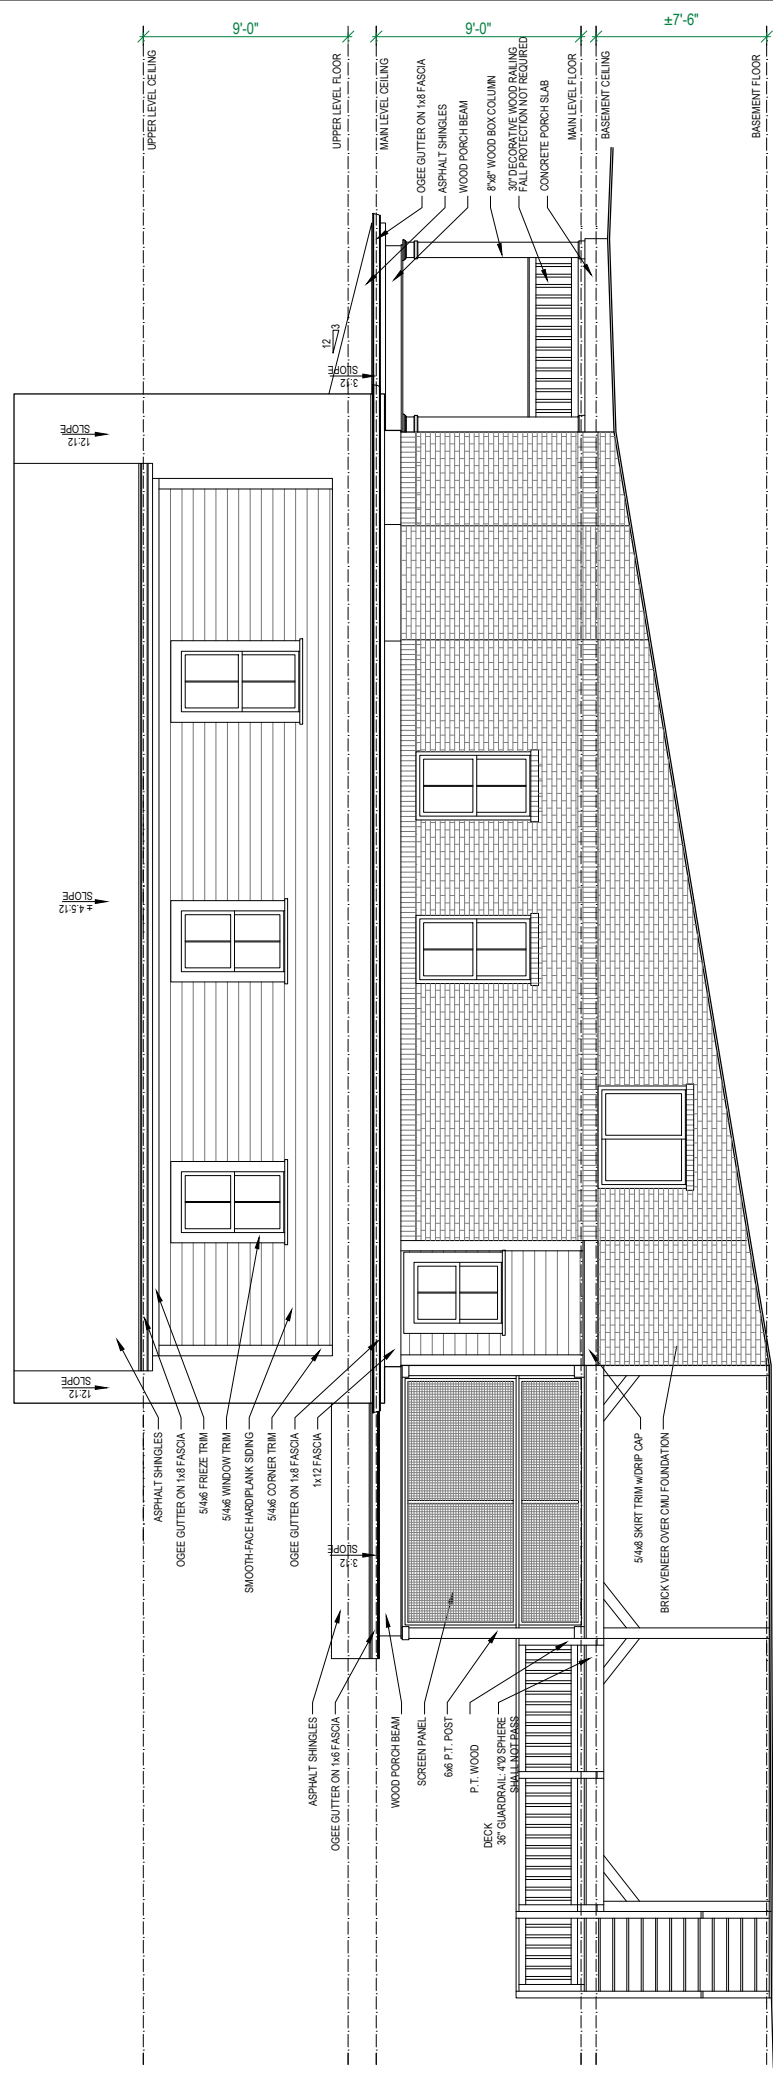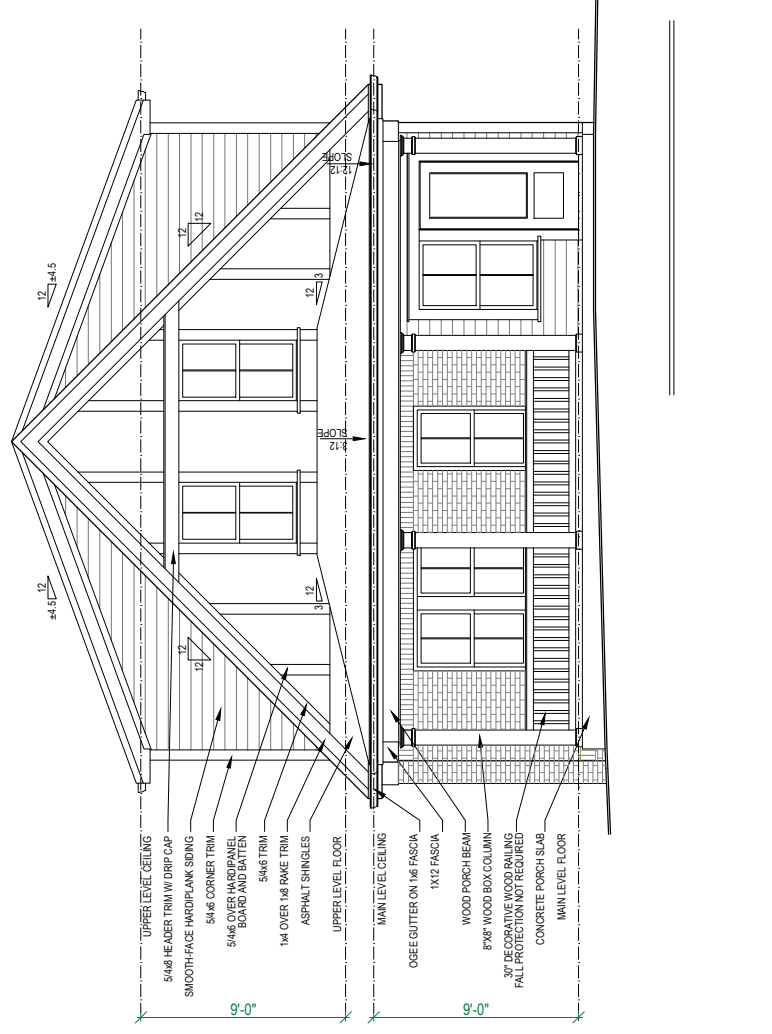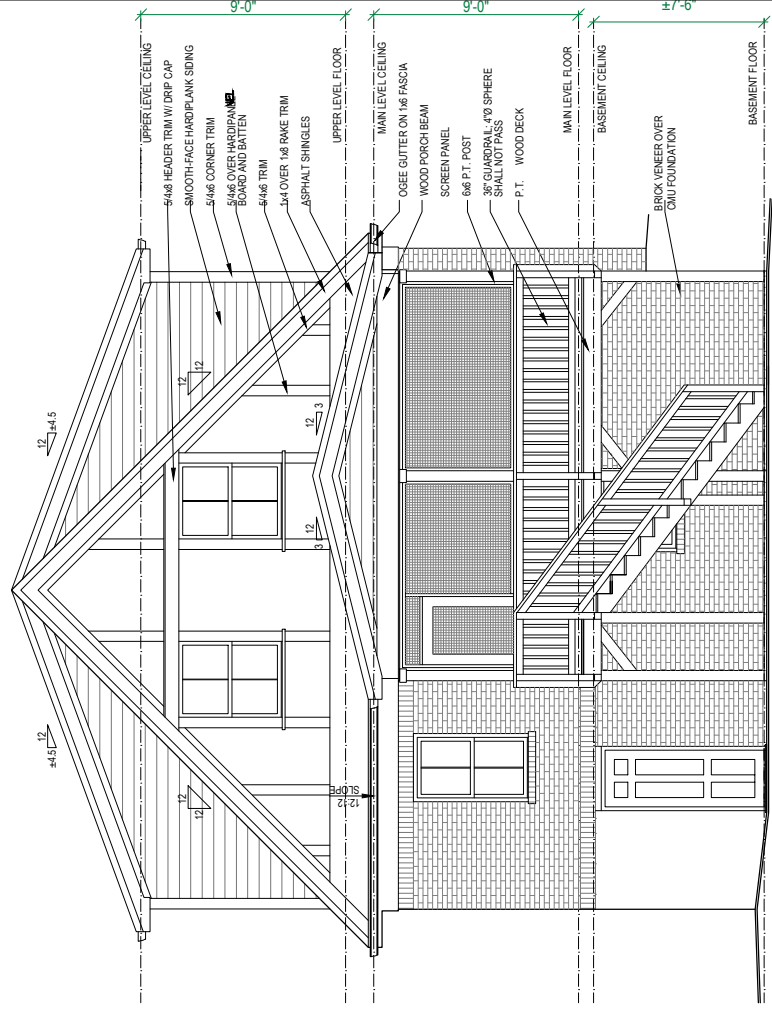

CONCEPTUAL ELEVATIONS

revisions


architect seal

ISSUED FOR CONSTRUCTION

title
ELEVATIONS
scale

sheet no.

A-3

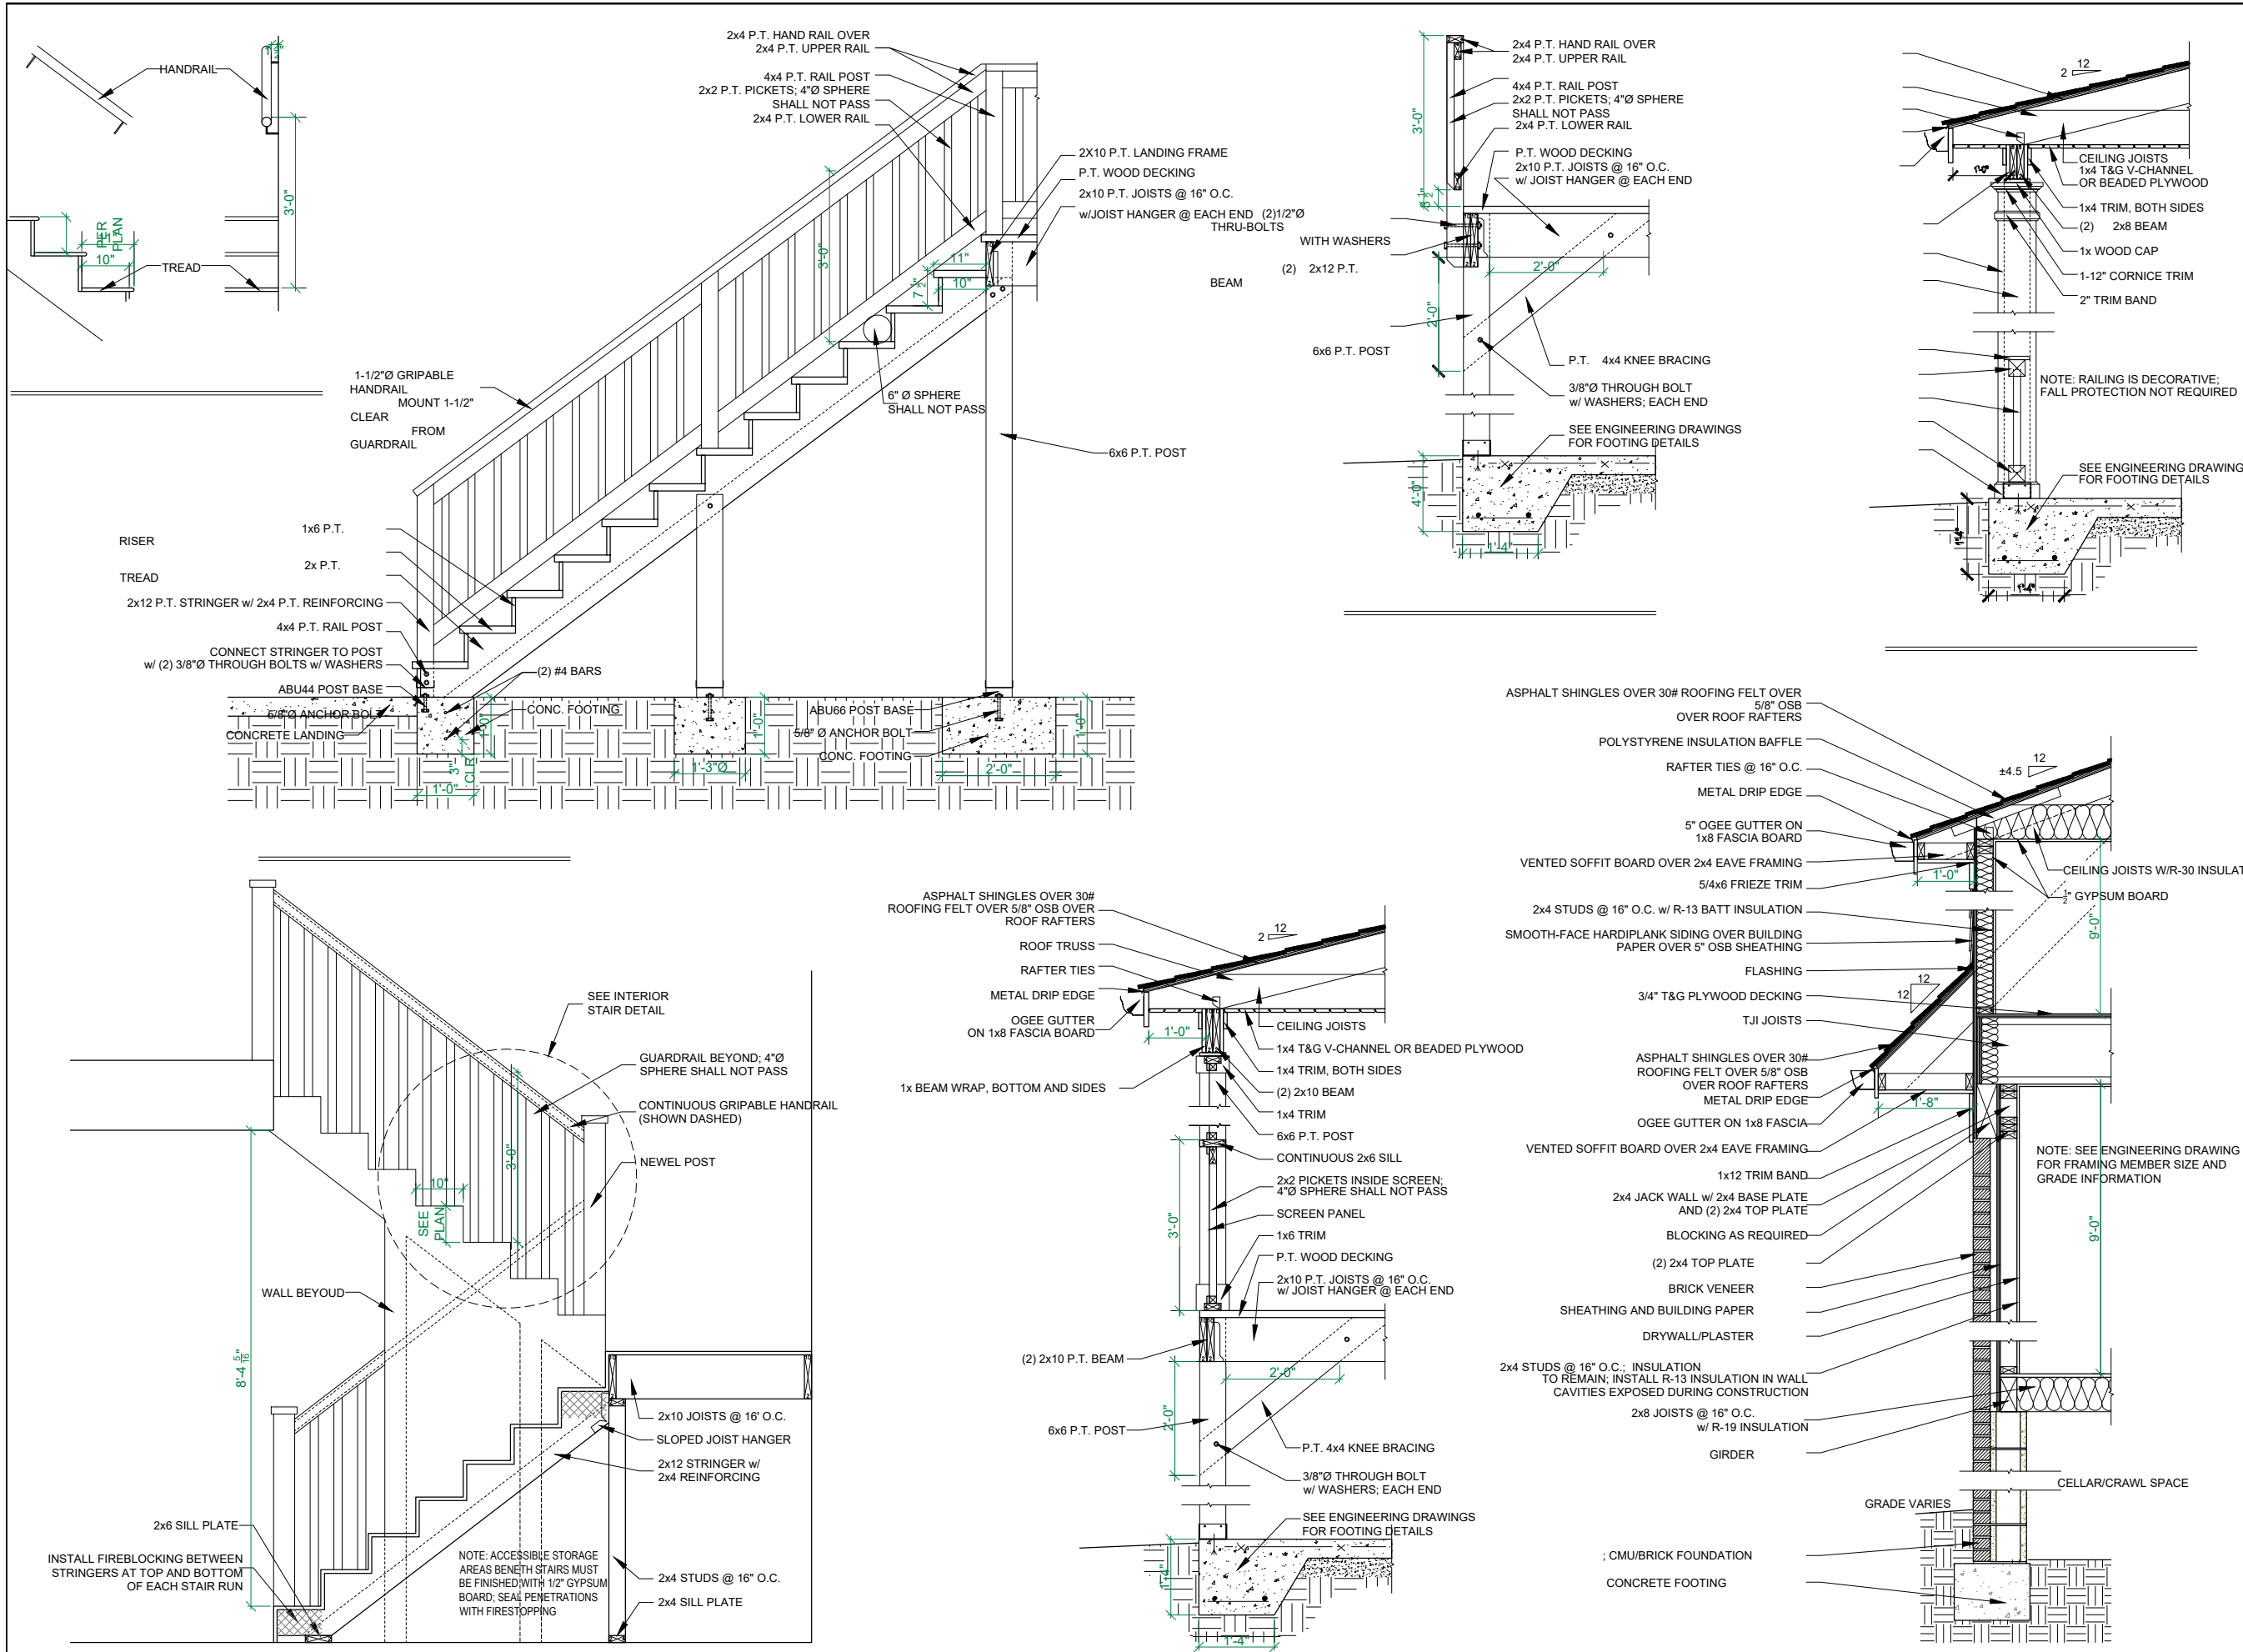

CONCEPTUAL DETAILS

revisions
architect seal
ISSUED FOR CONSTRUCTION
title DETAILS scale
sheet no. A-4