


FLOOR AREAS:

MAIN:	1397 sf
UPPER:	1176 sf
BASEMENT:	899 sf
TOTAL:	3382 sf
GARAGE:	427 sf

CONCEPTUAL FLOOR PLAN


REVISIONS

title	FLOOR PLANS
scale	$\frac{1}{8}'' = 1'-0''$
drawn	
date	
project no.	
sheet no.	A-1

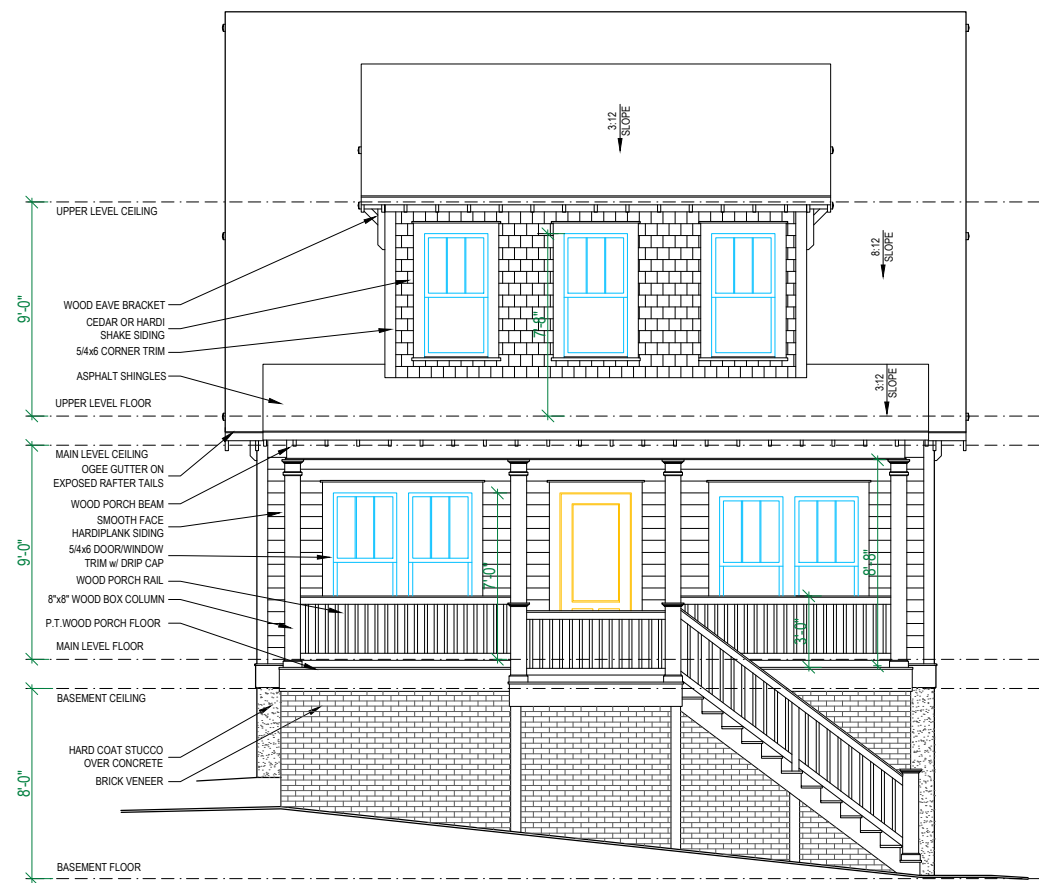

FRONT ELEVATION

1/8"=1'-0"

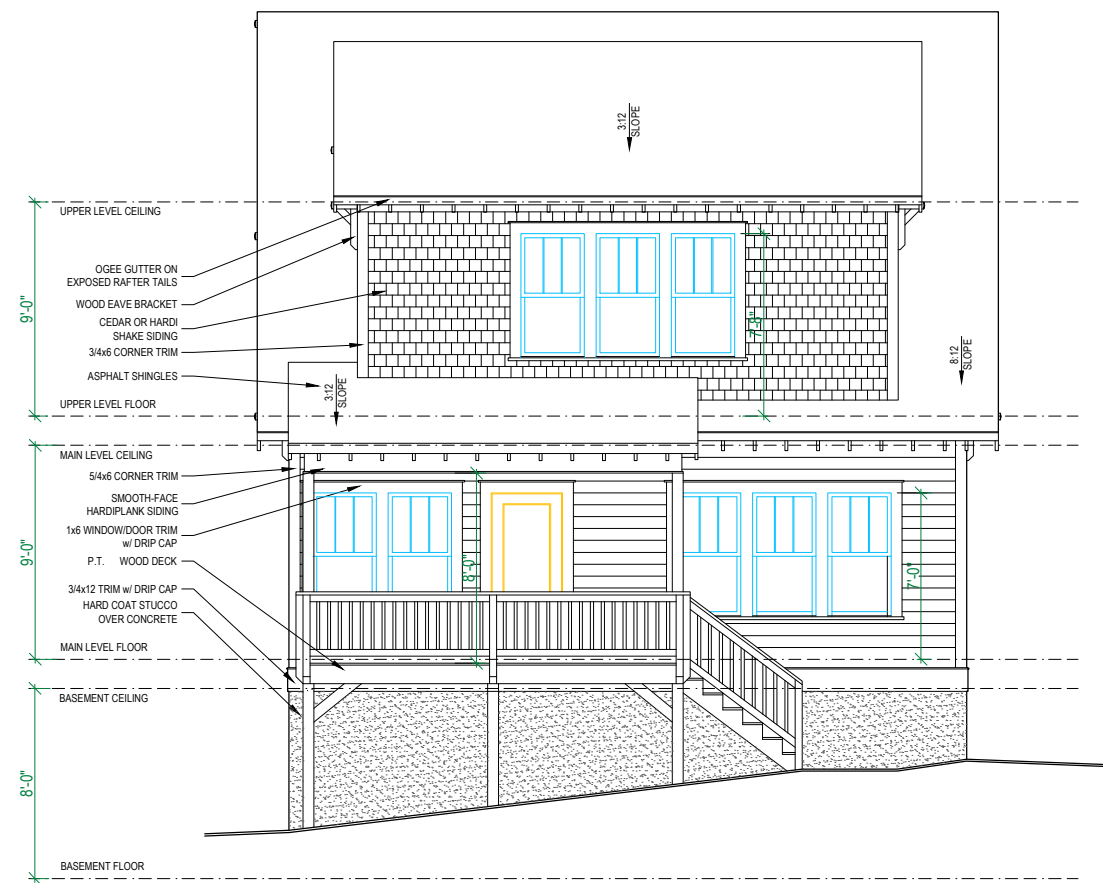

REAR ELEVATION

1/8"=1'-0"

CONCEPTUAL ELEVATIONS

REVISIONS

title
ELEVATIONS
scale


drawn

date

project no.


sheet no.

A-3

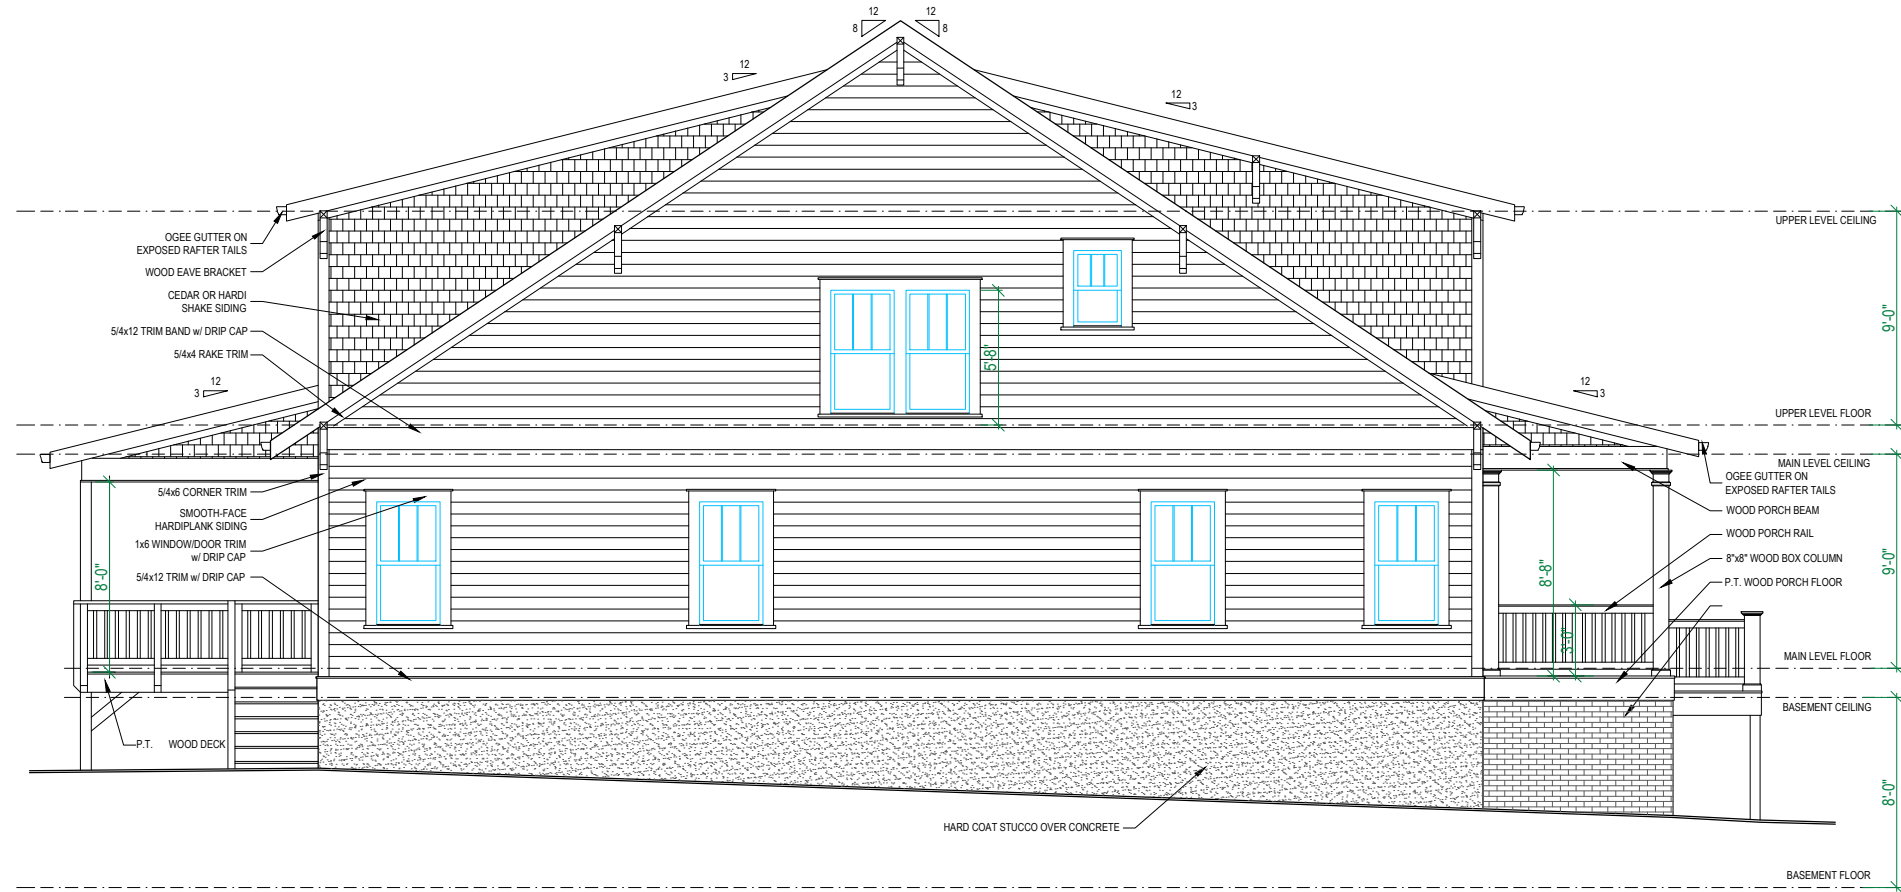

LEFT ELEVATION

1/8"=1'-0"

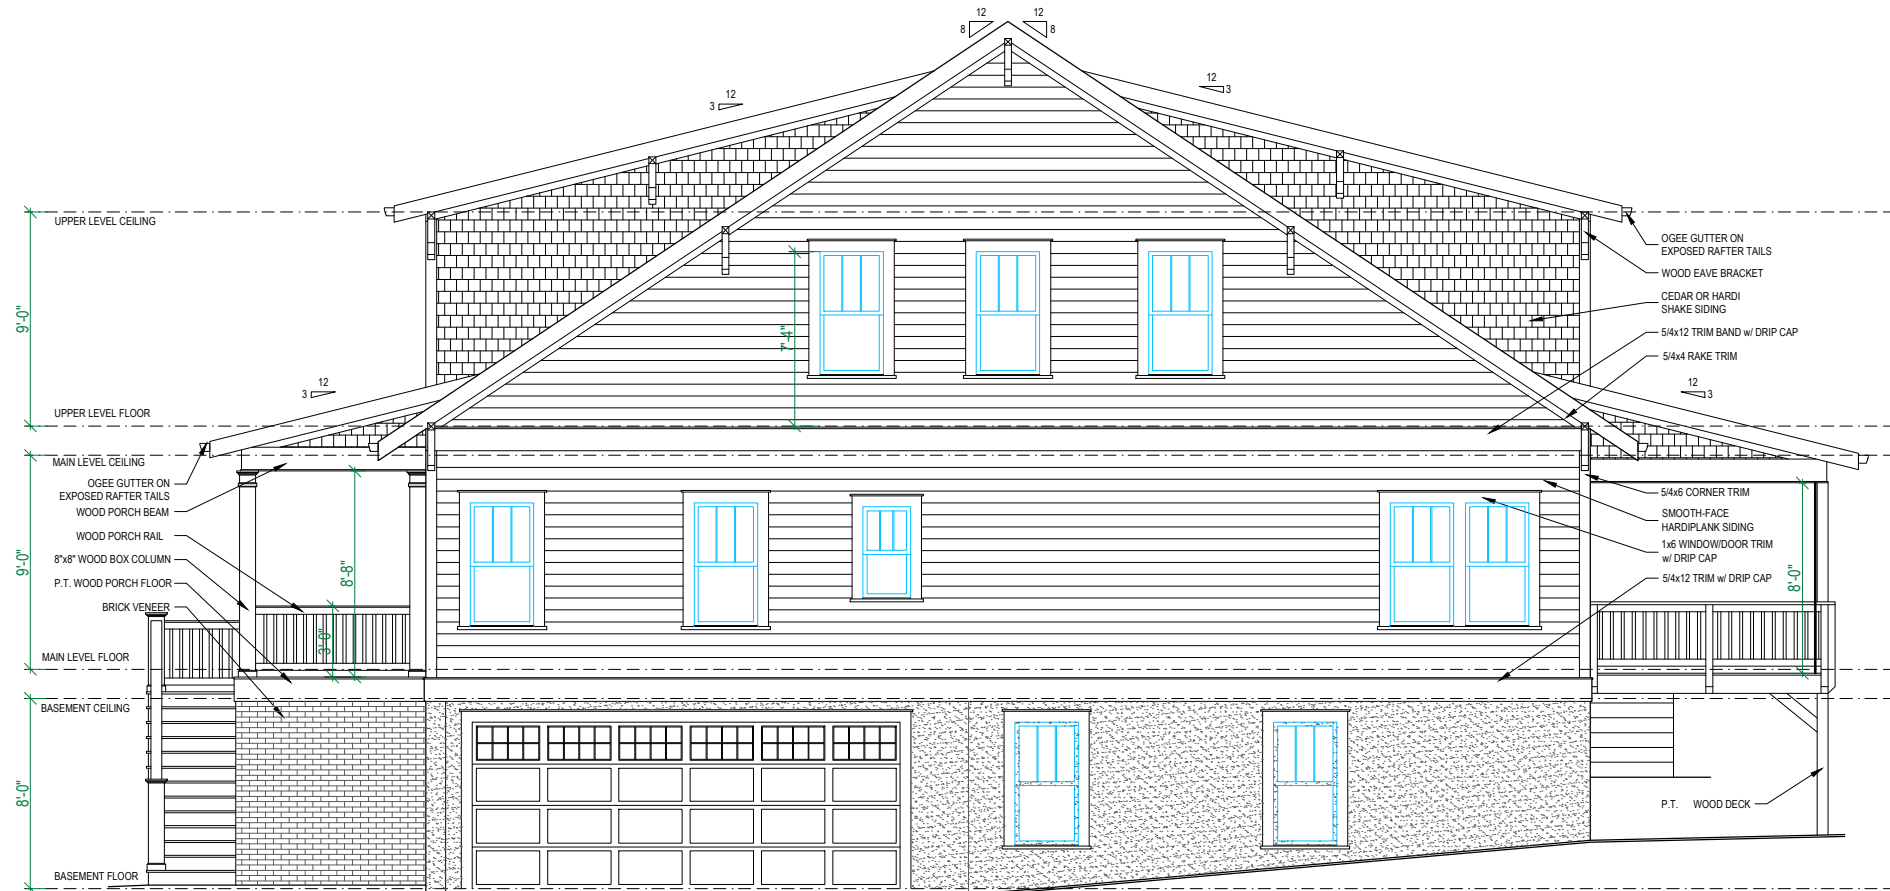

RIGHT ELEVATION

1/8"=1'-0"

CONCEPTUAL ELEVATIONS

REVISIONS

title
ELEVATIONS
scale

drawn

date

project no.

sheet no.

A-4